

S O H N A

DRAFT DEVELOPMENT PLAN FOR CONTROLLED AREA 1 TO V, 2021 AD UNDER SECTION 5 (4) OF ACT. NO. 41 OF 1963


CONTROLLED AREAS NOTIFIED WIDE NO. 5932-2TOP-76/10302 DATED 31.12.1976, 3046-2TOP80 DATED 5.9.1980, 17776-10DP-83/2599 DATED 27.2.1983, JD-90/4185 DATED 28.3.1990 COVERING PART OF DISTRICT GURGAON & MEWAT.

LEGEND

- EXISTING FEATURES
- DISTRICT BOUNDARY
- CONTROLLED AREA BOUNDARY
- U.P. B.O. BOUNDARY
- EXTENDED M.C. BOUNDARY
- WALLACE BOUNDARY
- EXISTING TOWN
- WALL ABANDONED NADABAST NO. REVENUE RASTA
- DRAINAGE DRAINAGE
- POND LOW LYING AREALAKE
- HILLS
- BANDH


PROPOSALS

- 100 RESIDENTIAL
- 200 COMMERCIAL
- 510 RETAIL TRADE
- 220 WHOLE SALE TRADE
- 300 INDUSTRIAL
- 520 LIGHT INDUSTRY STONE CRUSHER ZONE
- 400 TRANSPORT & COMMUNICATIONS
- 420 ROADS BUS STAND & PARKING AREA
- 440 CURB ID UTILITIES
- 510 WATER SUPPLY & TREATMENT PLANT
- 520 DRAINAGE & SANITARY DISPOSAL WORK
- 530 ELECTRIC POWER PLANTS SUB STATION ETC.
- 540 PUBLIC USE
- 610 POLICE
- 620 JAIL
- 630 HOSPITALS
- 640 CULTURAL INSTITUTIONS
- 650 HEALTH INSTITUTIONS
- 660 OPEN SPACE
- 720 TOWN PARK
- 750 GREEN BELT
- 760 RECREATIONAL AREA TOURIST COMPLEX
- 820 AGRICULTURAL ZONE
- 850 FOREST LAND
- SECTOR DENSITY

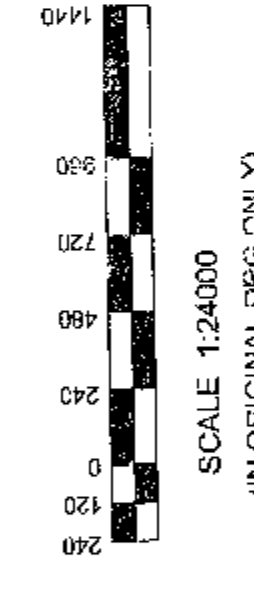

DRAWING NO. D.T.P. (G) 1690/2007 DATED 24.12.2007

DRAWN BY ASST. DRAUGHTSMAN (SATEJ SINGH)	CHECKED BY SENIOR DRAUGHTSMAN (HOSHAR SINGH)
PLANNING ASSISTANT (T.L. SHARMA)	
ASST. TOWN PLANNER	
DIST. TOWN PLANNER (P.S. SINGH)	
SENIOR TOWN PLANNER GURGAON	DIRECTOR TOWN & COUNTRY PLANNING HARYANA, CHANDIGARH
CHIEF CO-ORDINATOR PLANNER (NCR) HARYANA PANCHKULA	

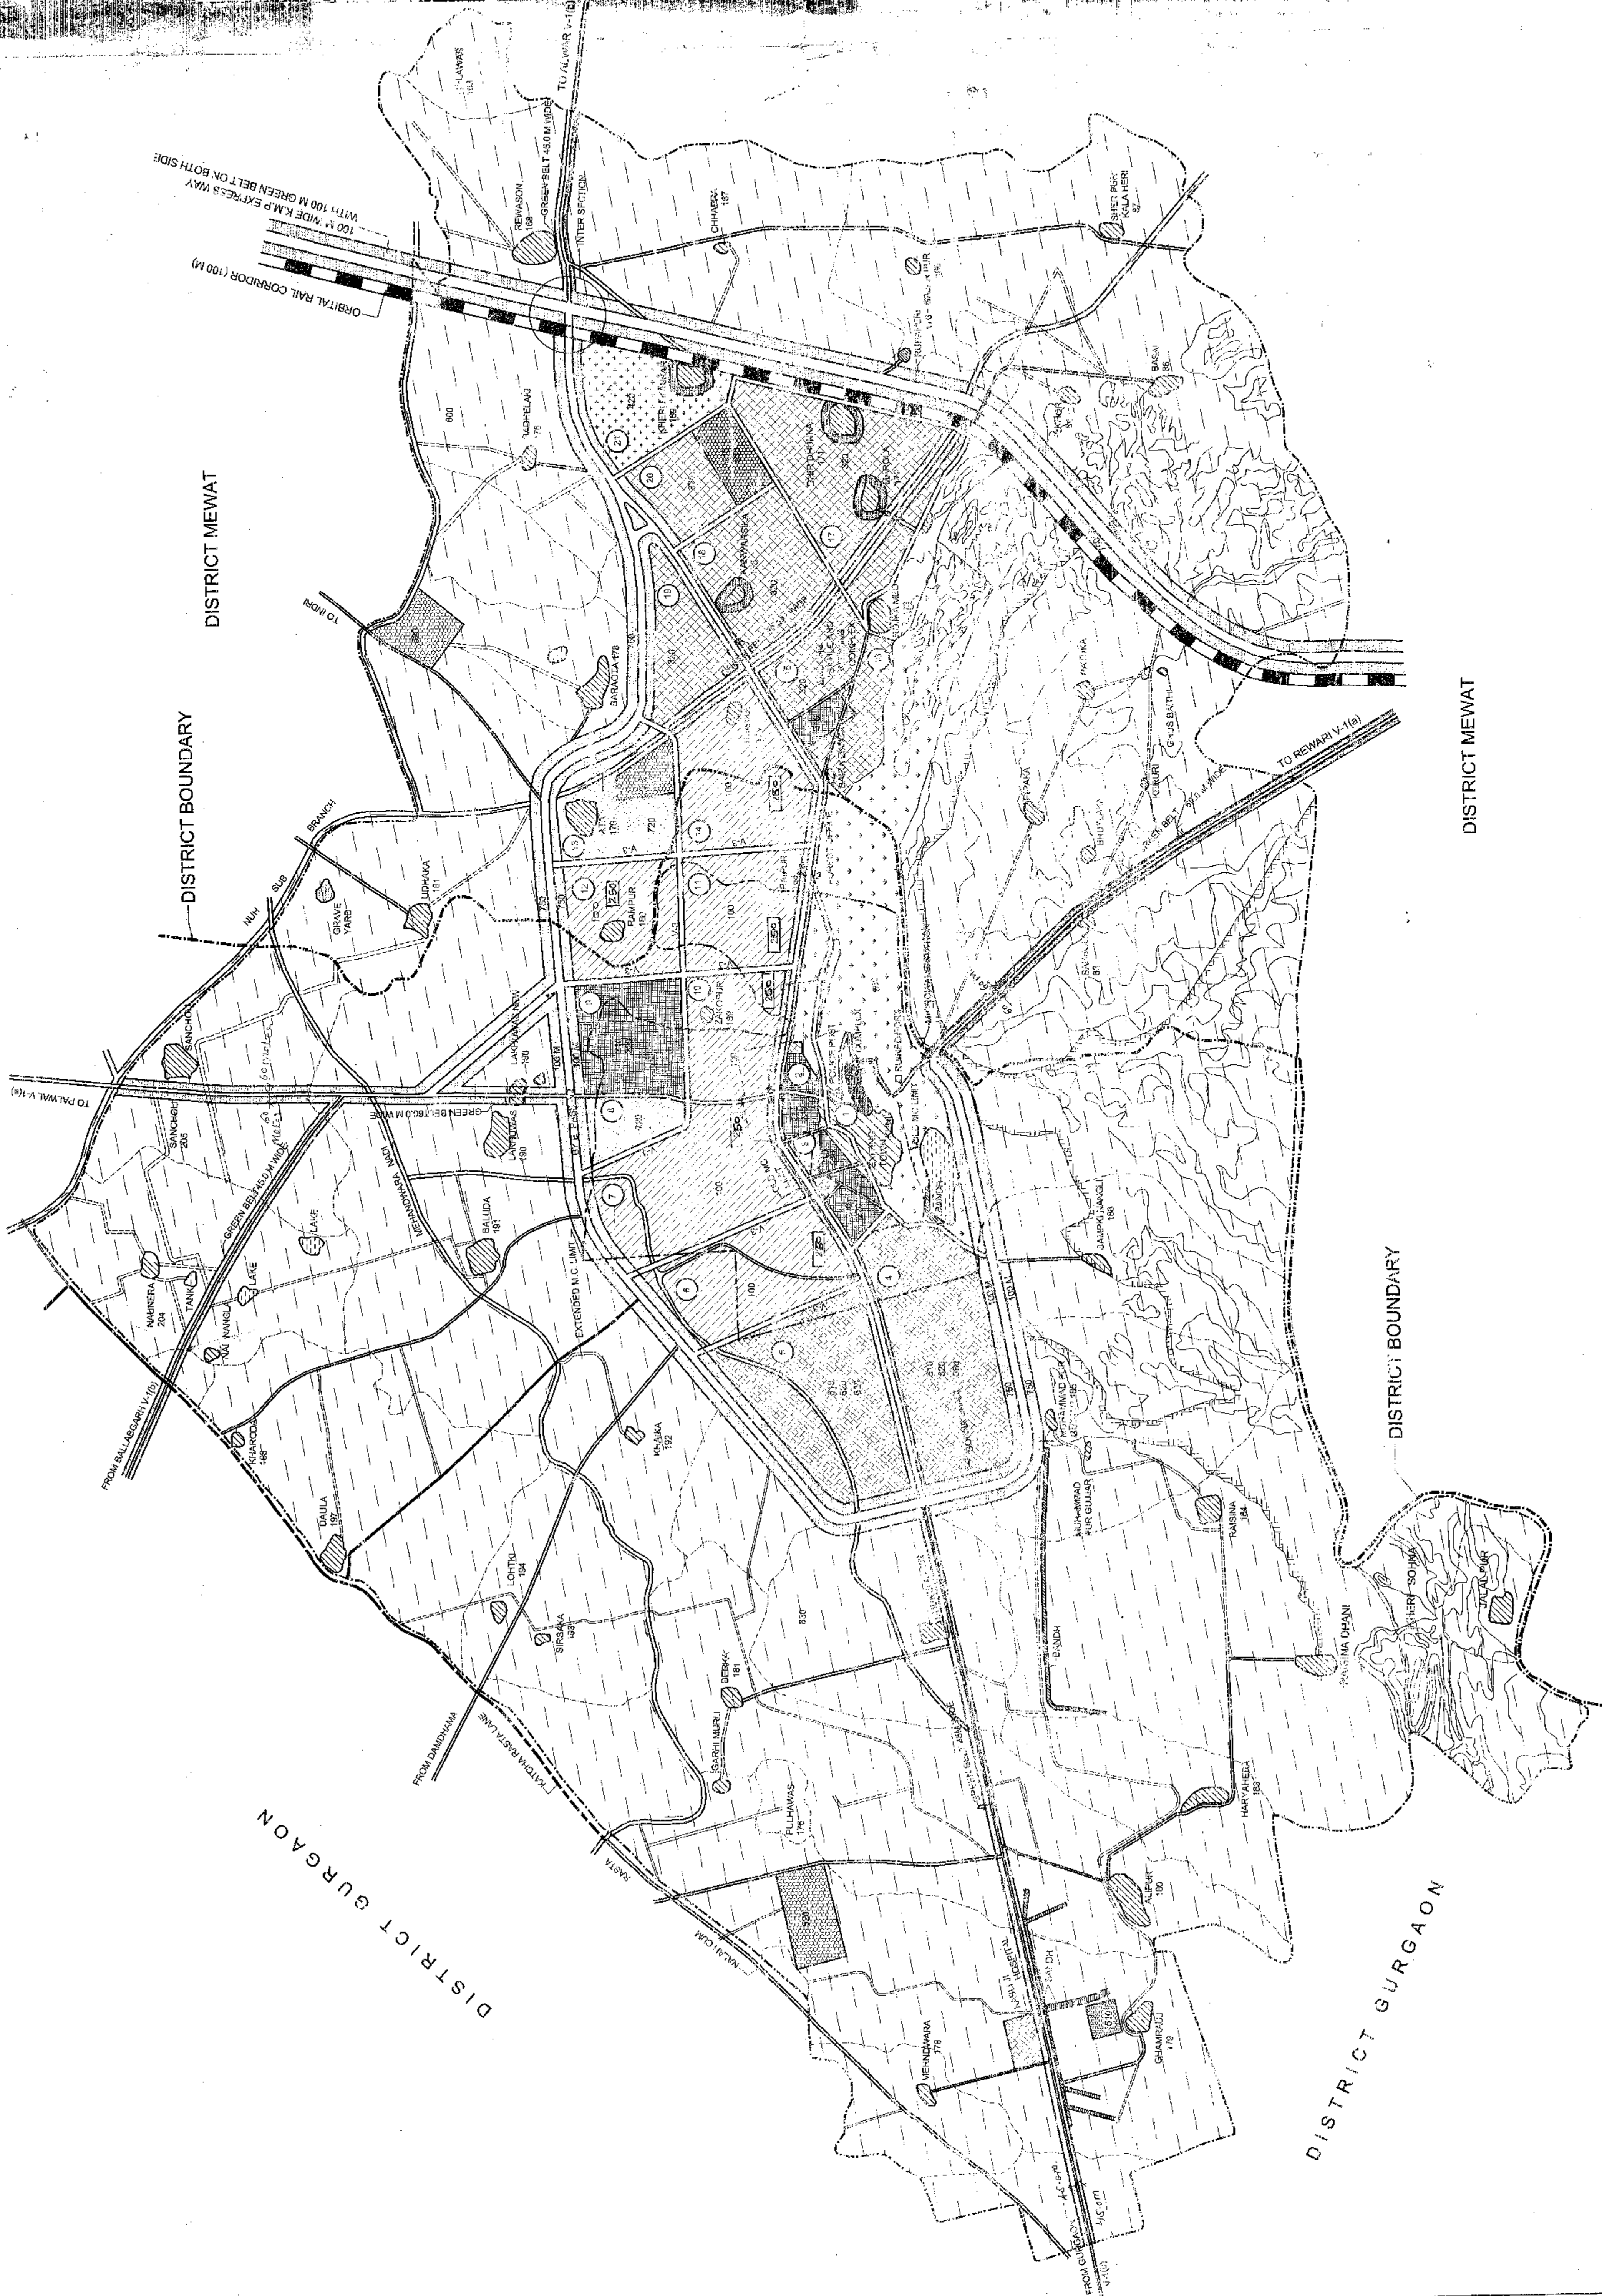

DEPT. OF T & C PLANNING HARYANA