

FATEHABAD

REVISED DRAFT DEVELOPMENT PLAN FOR THE CONTROLLED AREA 2021 A.D.

U/S 5 (4) OF THE PUNJAB SCHEDULED ROAD AND CONTROLLED AREAS RESTRICTION OF UNREGULATED DEVELOPMENT ACT, 1963 (ACT 41 OF 1963)

LEGEND

- CONTROLLED AREA BOUNDARY
- MUNICIPAL BOUNDARY
- EXTENDED MUNICIPAL BOUNDARY
- EXISTING ROADS
- CANAL (DISTRIBUTARY) MINOR
- VILLAGES
- SECTOR NO.
- POPULATION DENSITY | PER HECT.
- CODE NO.




PROPOSED LAND USE

- RESIDENTIAL**
RESIDENTIAL SECTOR ON NEIGHBOURHOOD PATTERN.
- COMMERCIAL**
RETAIL TRADE
- WHOLE-SALE TRADE
- WARE HOUSING AND STORAGE
- OFFICE BLDGS INCLUDING GOVERNMENT BUILDING
- INDUSTRIAL**
LIGHT INDUSTRY
- EXTENSIVE INDUSTRY | MEDIUM INDUSTRY
- TRANSPORT AND COMMUNICATION**
ROADS, TRANSPORT DEPOTS AND PARKING AREAS
- PUBLIC UTILITIES**
WATER SUPPLY INSTALLATION INCLUDING TREATMENT PLANTS
- DRAINAGE AND SANITARY INSTALLATIONS INCLUDING DISPOSAL WORKS
- ELECTRIC POWER PLANTS, SUB STATION ETC.
- PUBLIC AND SEMI PUBLIC**
GOVT. ADMINISTRATIVE CENTRAL SECRETARIAT, DISTT. OFFICES, LAW COURTS
- JAILS, POLICE STATION, GOVERNORS Q. PRESIDENTS RESIDENCE
- EDUCATION, CULTURAL AND RELIGIOUS INSTITUTIONS
- MEDICAL AND HEALTH INSTITUTIONS.
- CULTURAL INSTITUTION LIKE THEATRES OPERA HOUSES ETC. OF A PRE-DOMINANTLY
- OPEN SPACES**
SPORTS GROUND, STADIUM, AND PLAY GROUNDS
- PARKS
- GREEN BELTS, GARDEN AND OTHER RECREATIONAL USES
- FUEL FILLING STATIONS AND BUS GODEL SHELTERS
- AGRICULTURE ZONE**



MAIN CODE	SUB CODE
100	
200	
210	
220	
230	
240	
300	
320	
330	
400	
420	
500	
520	
530	
600	
620	
630	
640	
700	
720	
730	
750	
800	

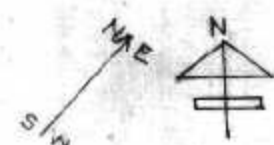


SCALE :- 1:50CM = 500M
(IN ORIGINAL DRAWING ONLY)

DRAWING NO. D.T.P. (F) 96/2008 DT. 19.6.2008

DRAWN BY Prem Kumar (PREM KUMAR) CHECKED BY 1. Kitab Singh (KITAB SINGH)
 2. Gaj Singh (GAJE SINGH)
 3. Murli Manohar (MURLI MANOHAR)
 PLANNING ASSTT. (VACANT)
 ASSTT. TOWN PLANNER (VACANT)
 DISTT. TOWN PLANNER Akumy (ANIL NARWAL)
 SENIOR TOWN PLANNER Ajit Singh Kundu (AJIT SINGH KUNDU)
 HISAR, CIRCLE, HISAR

DEPTT. OF TOWN & COUNTRY PLANNING, HARYANA

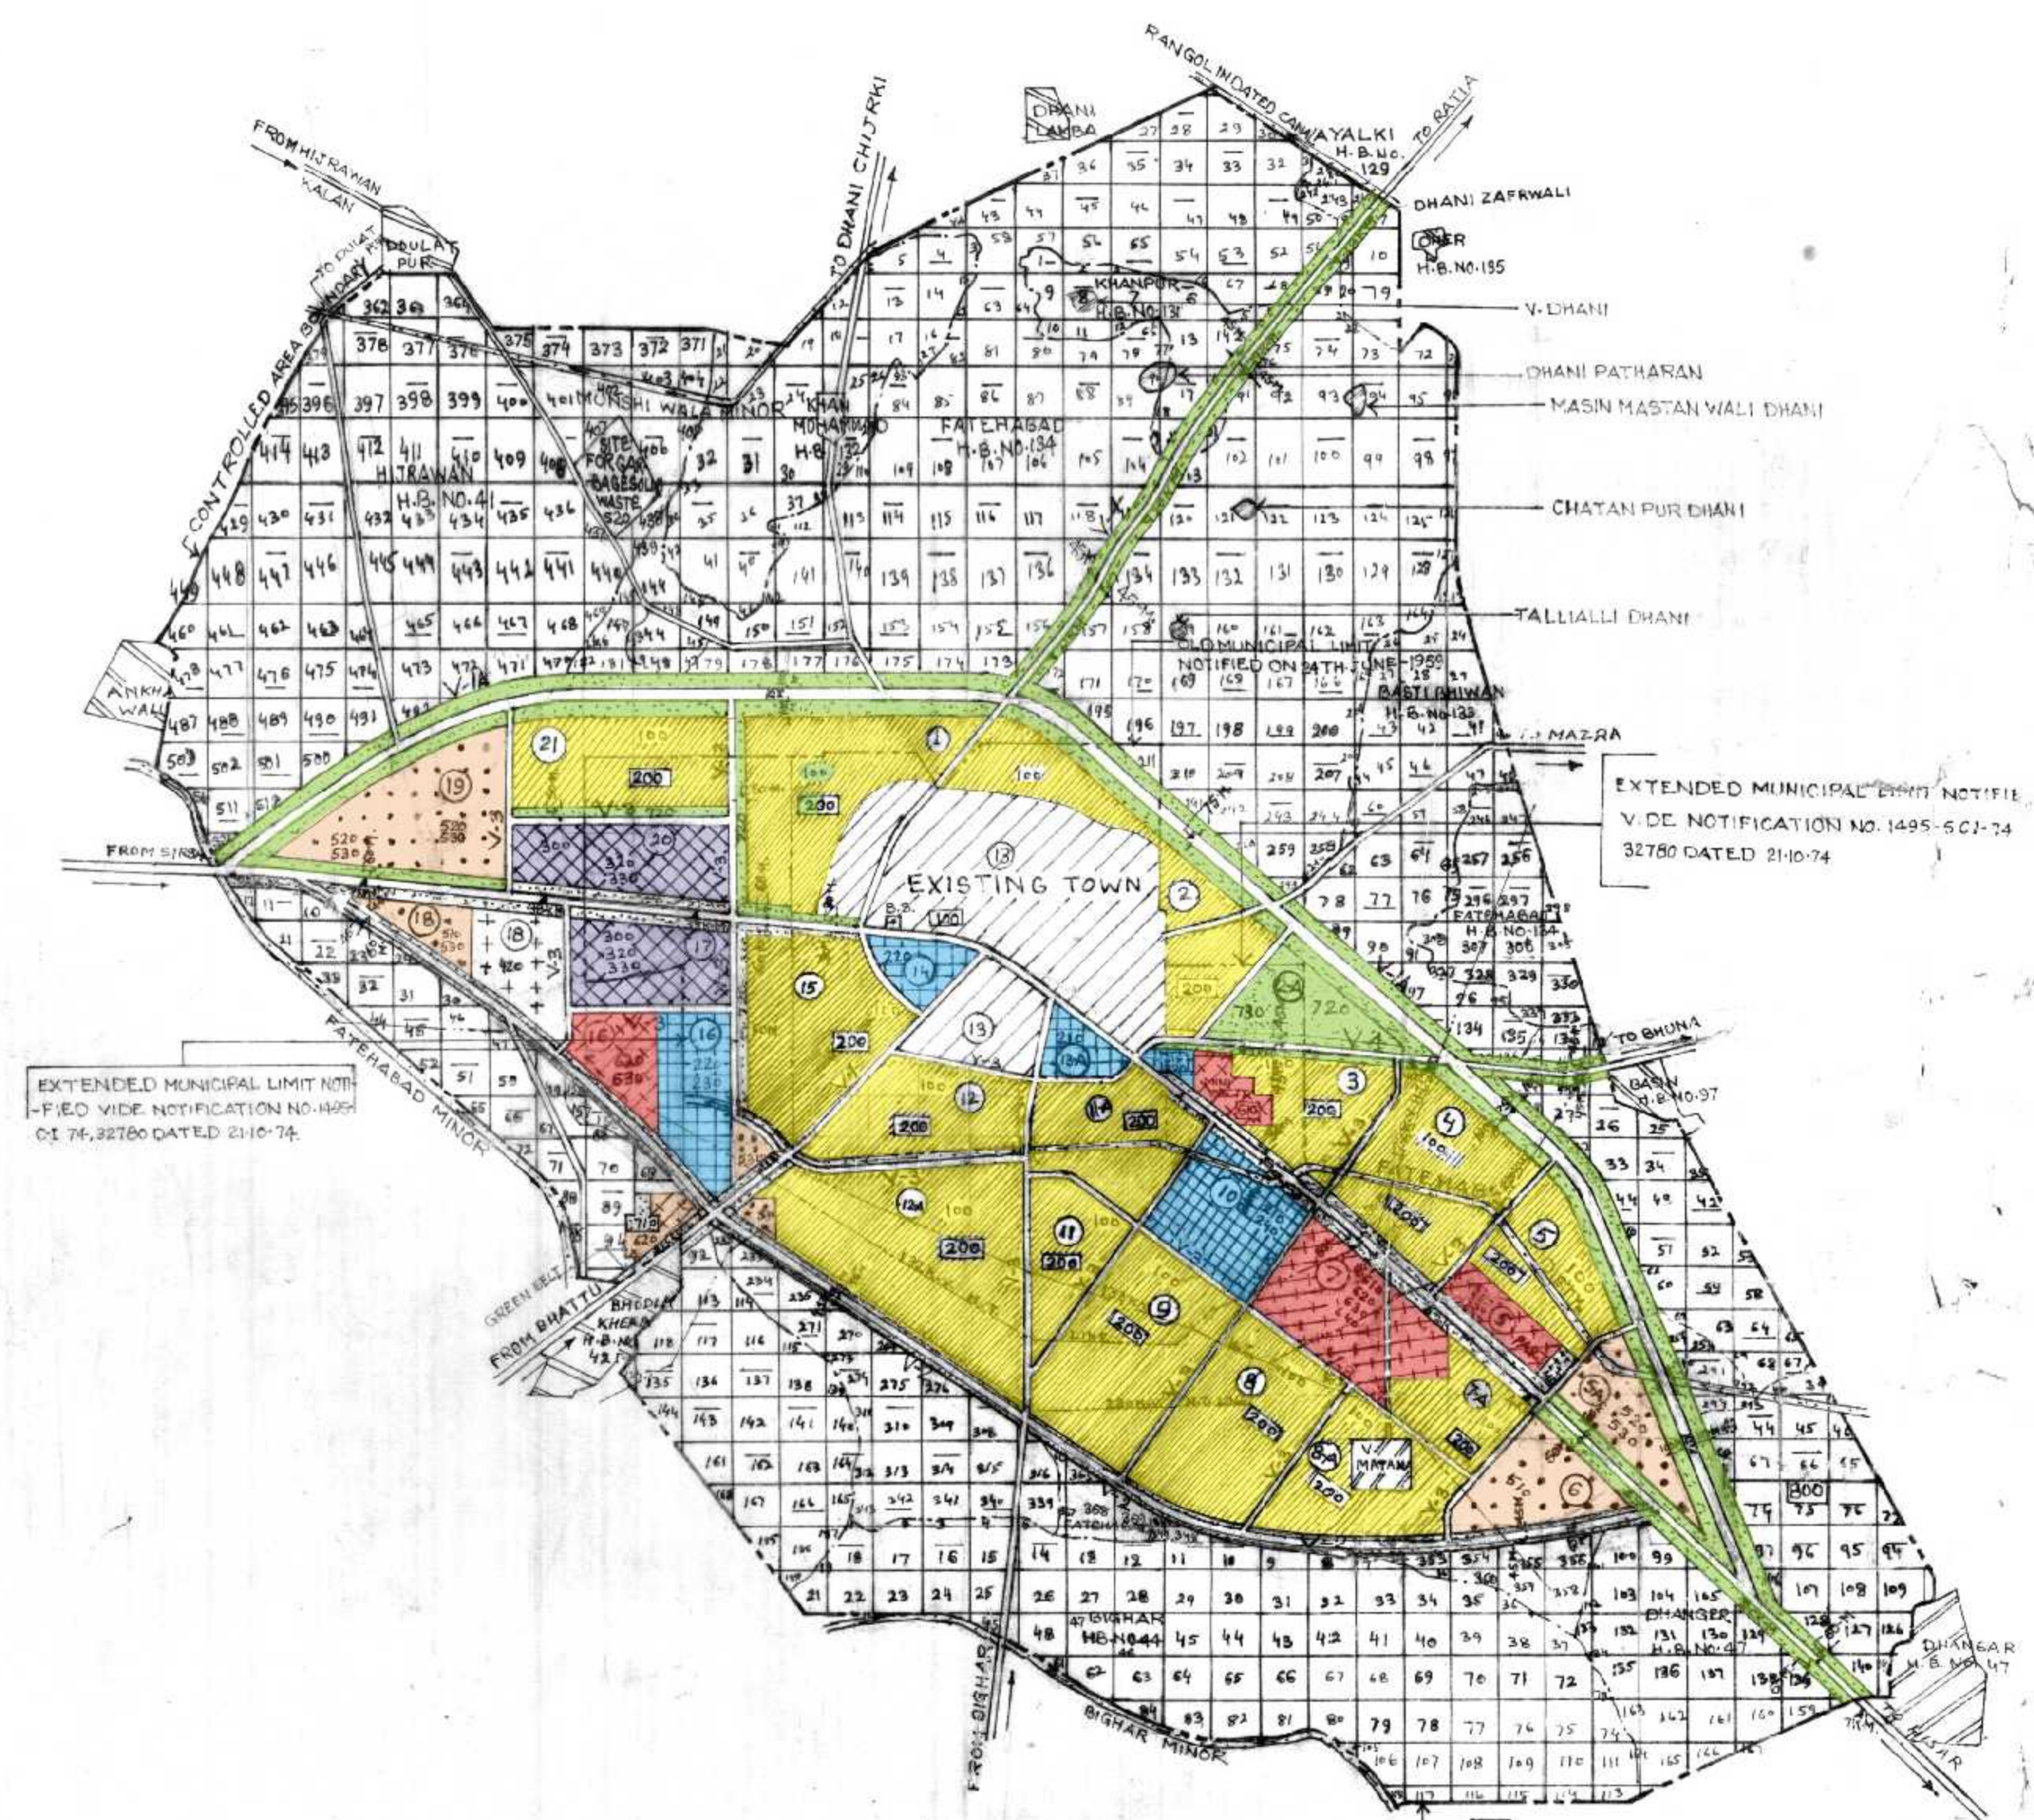

EXTENDED MUNICIPAL LIMIT NOTIFIED VIDE NOTIFICATION NO. 1495-6/74 DT. 74.32780 DATED 21-10-74.

EXTENDED MUNICIPAL LIMIT NOTIFIED VIDE NOTIFICATION NO. 1495-6/74 DT. 74.32780 DATED 21-10-74.

CONTROLLED AREA BOUNDARY DECLARED VIDE NOTIFICATION NO. 10092-V DP-71/864 DT. 10TH. SEPTEMBER 1971, PUBLISHED IN HARYANA GOVERNMENT GEZETTE THE 21 SEPTEMBER-1971

Chief Co-ordinator Planner, (N.C.R.) HARYANA, PANCHKULA.
 Director, TOWN & COUNTRY PLANNING, HARYANA, CHANDIGARH.