

# HANSI

## REVISED DRAFT DEVELOPMENT PLAN FOR THE CONTROLLED AREA 2021 AD.

### LEGEND

CONTROLLED AREA BOUNDARY	
MUNICIPAL BOUNDARY	
DISTRICT BOUNDARY	
ROAD EXISTING / DUAL CARRIAGE WAY	
RAILWAYS, BROAD GAUGE	
CANALS / MINORS	
VILLAGES / VILLAGE BOUNDARY	
FLOODABLE AREA	

### PROPOSED LAND USE


MAIN CODE	SUBCODE	PROPOSED LAND USE	
100		RESIDENTIAL	
200		COMMERCIAL	
210		RETAIL TRADE	
220		WHOLE SALE TRADE	
230		WARE HOUSING & STORAGE	
240		OFFICE AND BANKS INCLUDING GOVERNMENT OFFICES	
250		RESTAURANTS, HOTELS AND TRANSIT BOARDING HOUSES INCLUDING PUBLIC ASSISTANCE INSTITUTIONS PROVIDING RESIDENTIAL ACCOMMODATION LIKE DORMS/SHALAS, TOURIST HOUSES ETC. CINEMA AND OTHER PLACES OF PUBLIC ASSEMBLY ON A COMMERCIAL BASIS	
300		INDUSTRIAL	
310		SERVICE INDUSTRY	
320		LIGHT INDUSTRY	
330		EXTENSIVE INDUSTRY	
400		TRANSPORT AND COMMUNICATION	
410		RAILWAY YARDS, RAILWAY STATIONS AND SIDINGS	
420		TRANSPORT DEPOTS	
430		TELEGRAPH OFFICE, TELEPHONE EXCHANGE ETC.	
500		PUBLIC UTILITIES	
510		WATER SUPPLY INSTALLATIONS	
520		DISPOSAL WORKS & SOLID WASTE	
530		ELECTRIC POWER PLANTS, SUB-STATION ETC.	
540		GAS INSTALLATION AND GAS WORK	
600		PUBLIC AND SEMI-PUBLIC USES	
610		PUBLIC BUILDINGS	
620		EDUCATIONAL	
630		MEDICAL AND HEALTH INSTITUTIONS	
700		OPEN SPACES	
720		PARKS	
730		OTHER RECREATIONAL USES	
800		AGRICULTURAL LAND	

SECTOR NO.	
POPULATION DENSITY	



DRAWING NO. D.T.P. (N) 3164/98 DT. 9-3-98

TRACED BY *[Signature]* CHECKED BY *[Signature]*  
 PLANNING ASSTT. *[Signature]* SENIOR TOWN PLANNER  
 ASSTT. TOWN PLANNER (VACANT) *[Signature]*  
 DIST. TOWN PLANNER *[Signature]* CHIEF CO-ORDINATOR PLANNER

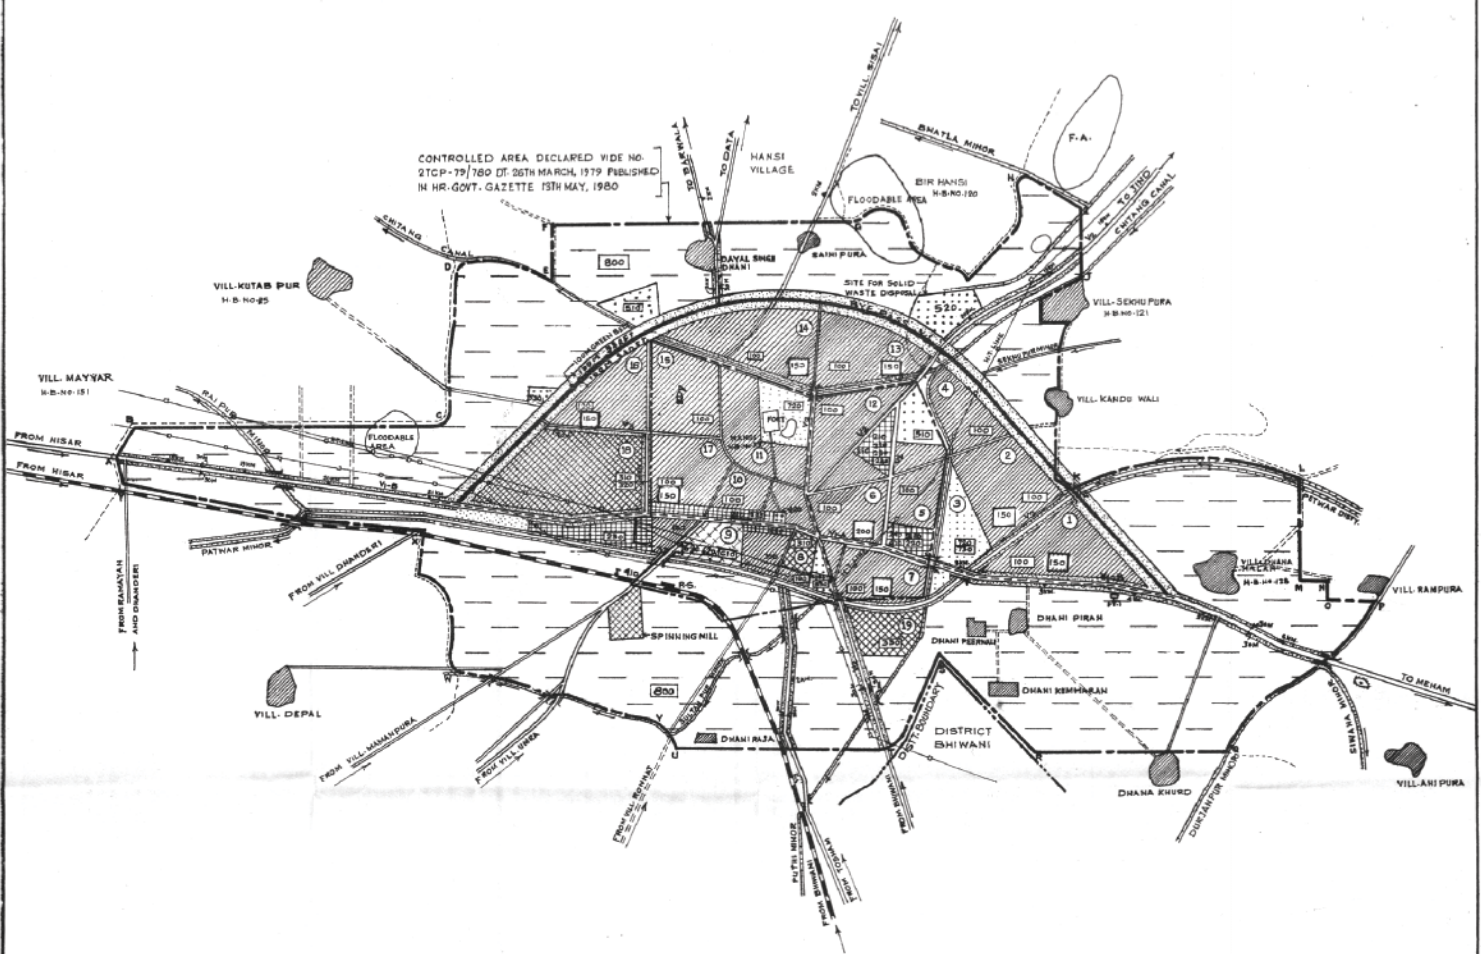

DEPTT. OF TOWN & COUNTRY PLG., HARYANA