


# NARAINGARH FINAL DEVELOPMENT PLAN FOR CONTROLLED AREA 2021 (C.A.D.)

**LEGEND**

- CONTROLLED AREA BOUNDARY
- OLD MUNICIPAL BOUNDARY
- EXTENDED MUNICIPAL BOUNDARY (EXTENDED ON 16.03.1985)
- METTALED ROADS
- VILLAGE BOUNDARY/ABADI
- NADI / NALLAS
- EXTENDED MUNICIPAL BOUNDARY (EXTENDED ON 28.04.1990)

MAIN SUB CODE	LAND USE PROPOSALS
100	RESIDENTIAL
200	COMMERCIAL
210	RETAIL TRADE
230	WHOLE SALE TRADE
240	OFFICES & BARRIS INCLUDING GOVT OFFICES
300	INDUSTRIAL
310	LOCAL SERVICE INDUSTRY
320	LIGHT INDUSTRY
330	MEDIUM INDUSTRY
400	TRANSPORT & COMMUNICATION
410	ROAD TRANSPORT DEPOTS & PARKING AREA
500	PUBLIC UTILITIES
510	WATER SUPPLY INSTALLATION INCLUDING TREATMENT PLANTS
520	DRAINAGE & SANITARY INSTALLATIONS INCLUDING DISPOSAL WORKS
530	ELECTRIC POWER PLANTS, SUB STATIONS ETC.
600	PUBLIC & SEMI PUBLIC USE
610	GOVT ADMINISTRATIVE CENTRES, ELECTRICITY DIST. OFFICES, LAW COURTS, JAIL & POLICE STATIONS, ETC.
620	EDUCATIONAL, CULTURAL & RELIGIOUS INSTITUTIONS
700	OPEN SPACES
710	PARK
730	GREEN BELTS
750	WATER BODIES
800	AGRICULTURE LAND
900	NON CONFORMING USE
910	EXISTING INDUSTRIES/ BUILDINGS WITHIN AGRICULTURE ZONE
920	EXISTING INDUSTRIES/ PUBLIC & SEMI PUBLIC BUILDINGS, WITHIN RESIDENTIAL, COMMERCIAL & INDUSTRIAL ZONE ETC.

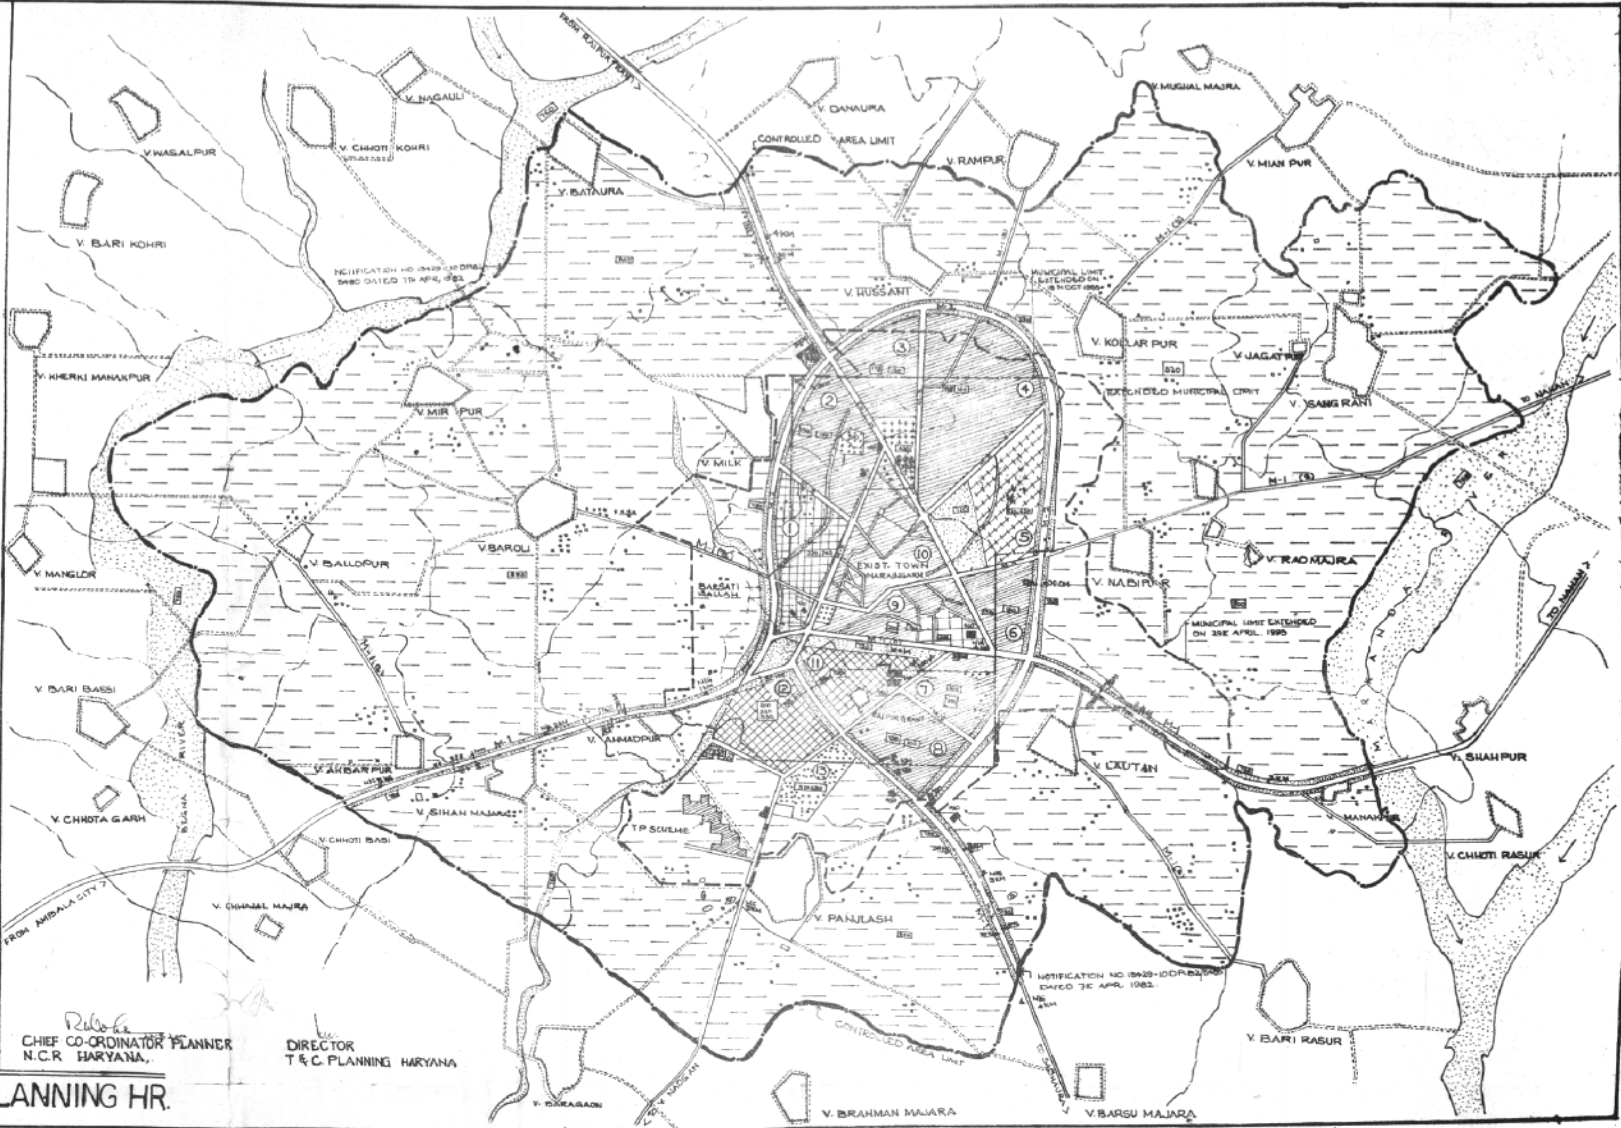

SCALE 1:15840  
(1" ORIGINAL DRAWING)

DRAWING NO. D.T.P (A) 2703/99 DATED 8.2.1999

DRAWN BY: [Signature] CHECKED BY: [Signature]

PLANNING ASSISTANT: [Signature]  
ASSISTANT TOWN PLANNER: [Signature]  
DISTRICT TOWN PLANNER: [Signature] SENIOR TOWN PLANNER PANCHKULA

CHIEF CO-ORDINATOR PLANNER N.C.R. HARYANA. [Signature]  
DIRECTOR T&C PLANNING HARYANA. [Signature]

DEPTT. OF TOWN & COUNTRY PLANNING HR.